


This drawing is to be read in conjunction with all related documents.
Do not scale from this drawing. All dimensions must be checked and verified on site before commencing any work or producing shop drawings. This office should be notified immediately of any discrepancy.
This drawing is copyright and the property of Walker Cunningham Architects.

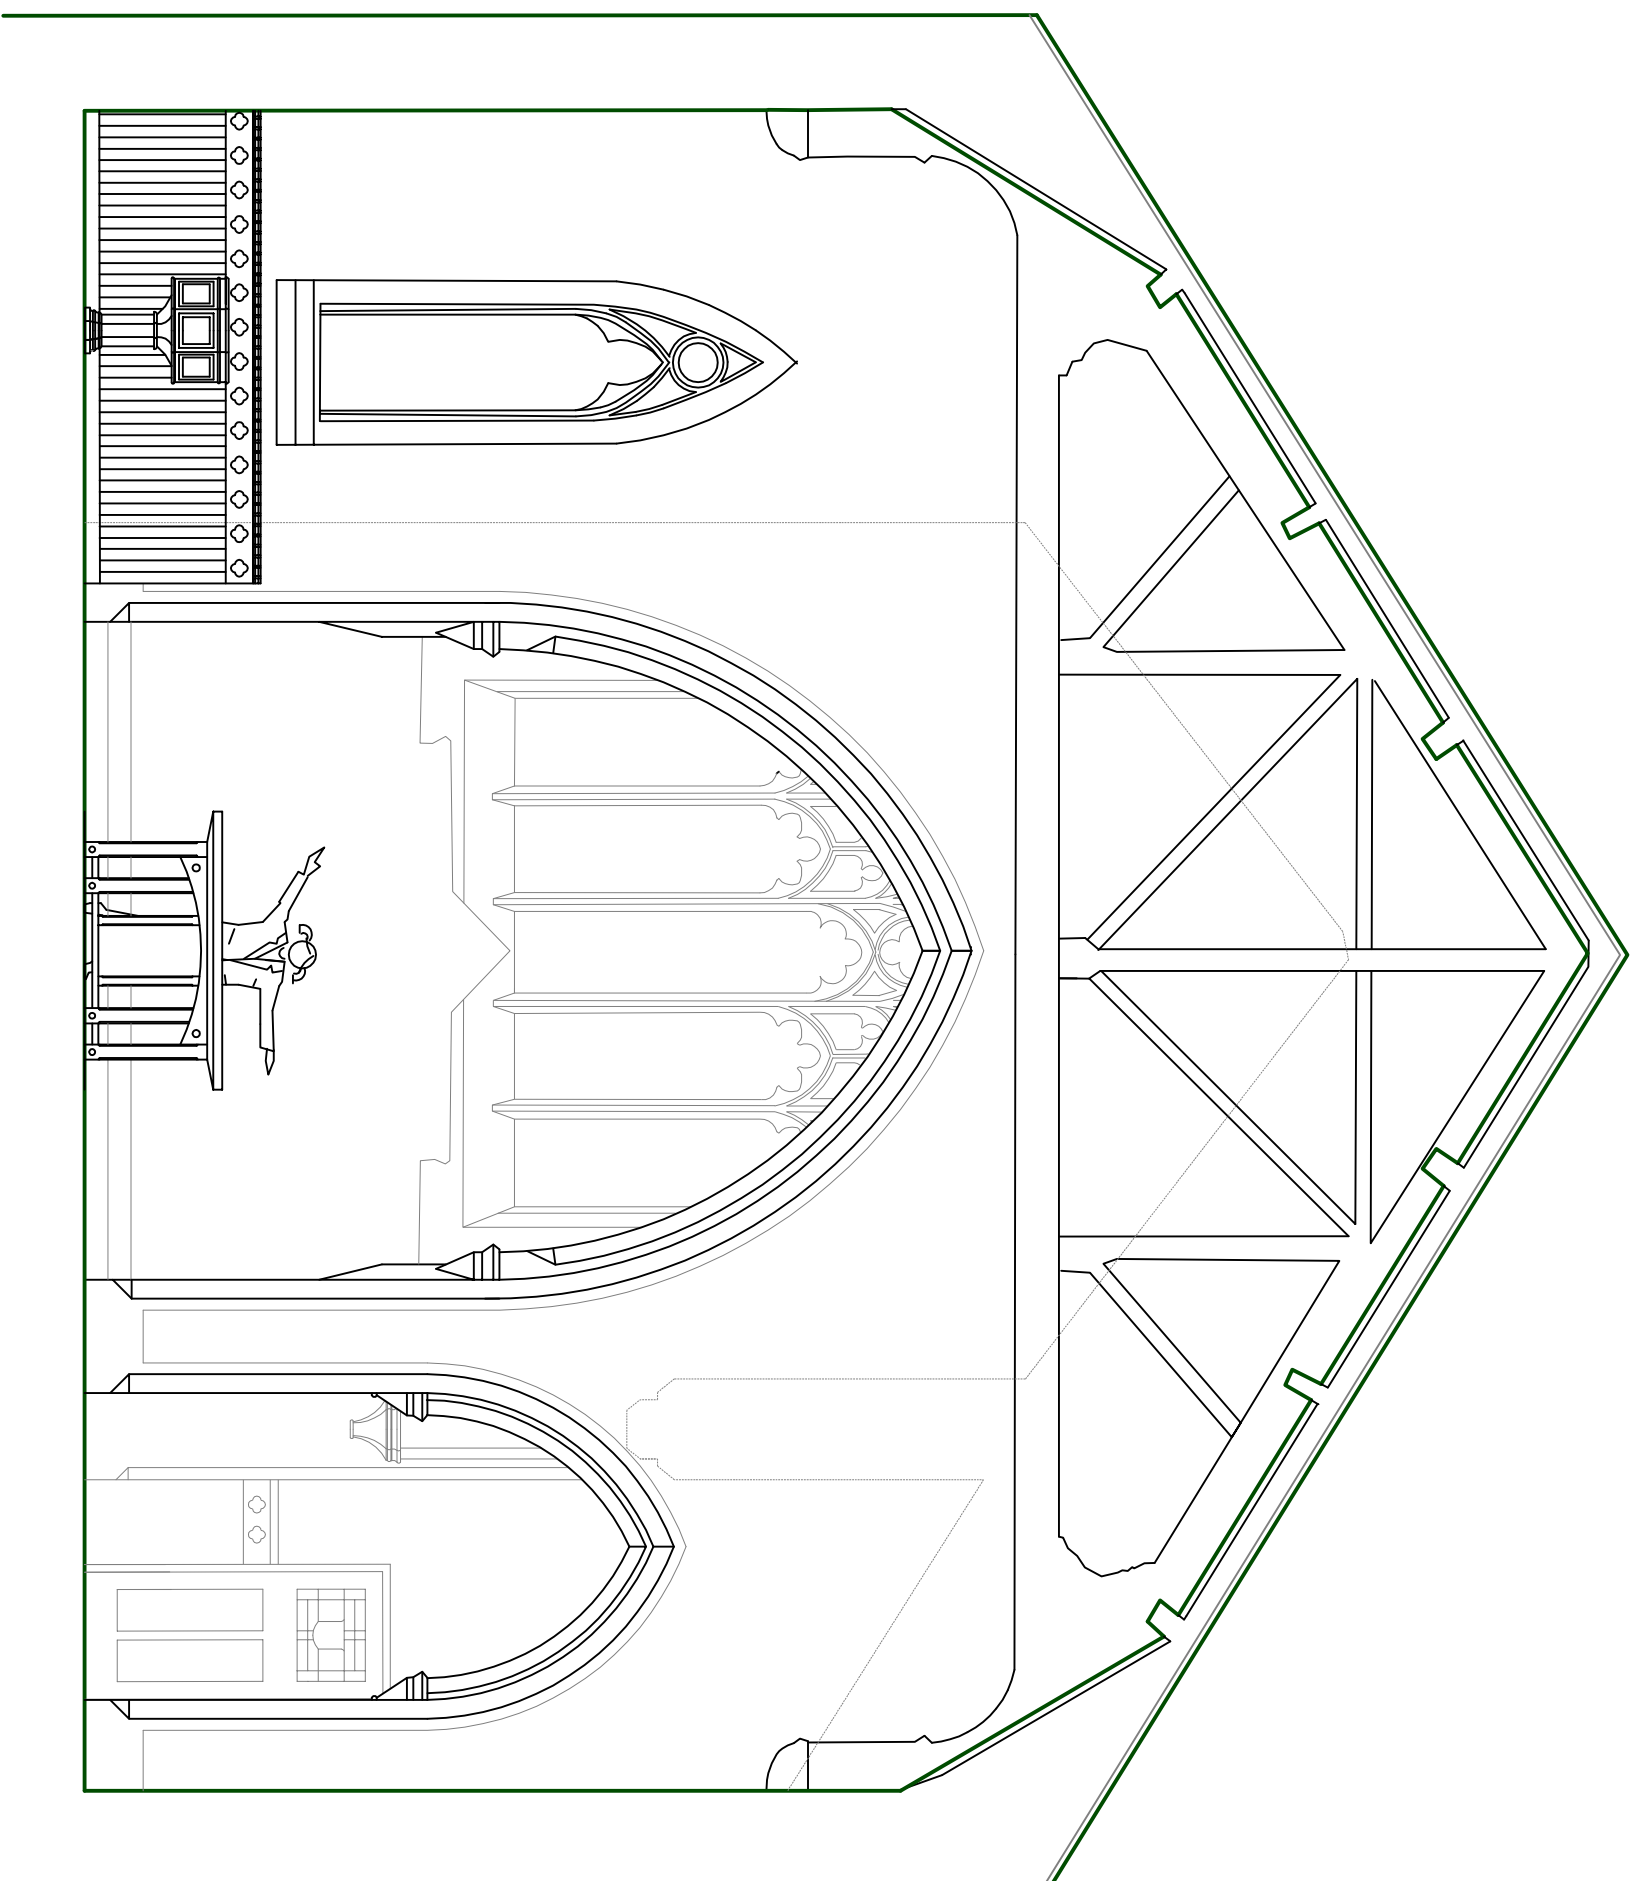

Rev A: 02/09/19 - Font moved

**AS PROPOSED PHASE 1
SECTION LOOKING EAST
1:50 / A3**


Project: Christ Church, Dore

Client: PCC

Dwg No:576D0/P26

Date:30/08/19 Rev: A

**walker
cunnington
architects**

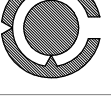

wcarchitects.co.uk
knoll farmhouse | matlock | de4 5fp
28 byron rd | sheffield | s7 1ry

1:50

0M 1 2 3 4 5 6 7 8 9 10