


This drawing is to be read in conjunction with all related documents.
Do not scale from this drawing. All dimensions must be checked and verified on site before commencing any work or producing shop drawings. This office should be notified immediately of any discrepancy.
This drawing is copyright and the property of Walker Cunningham Architects.

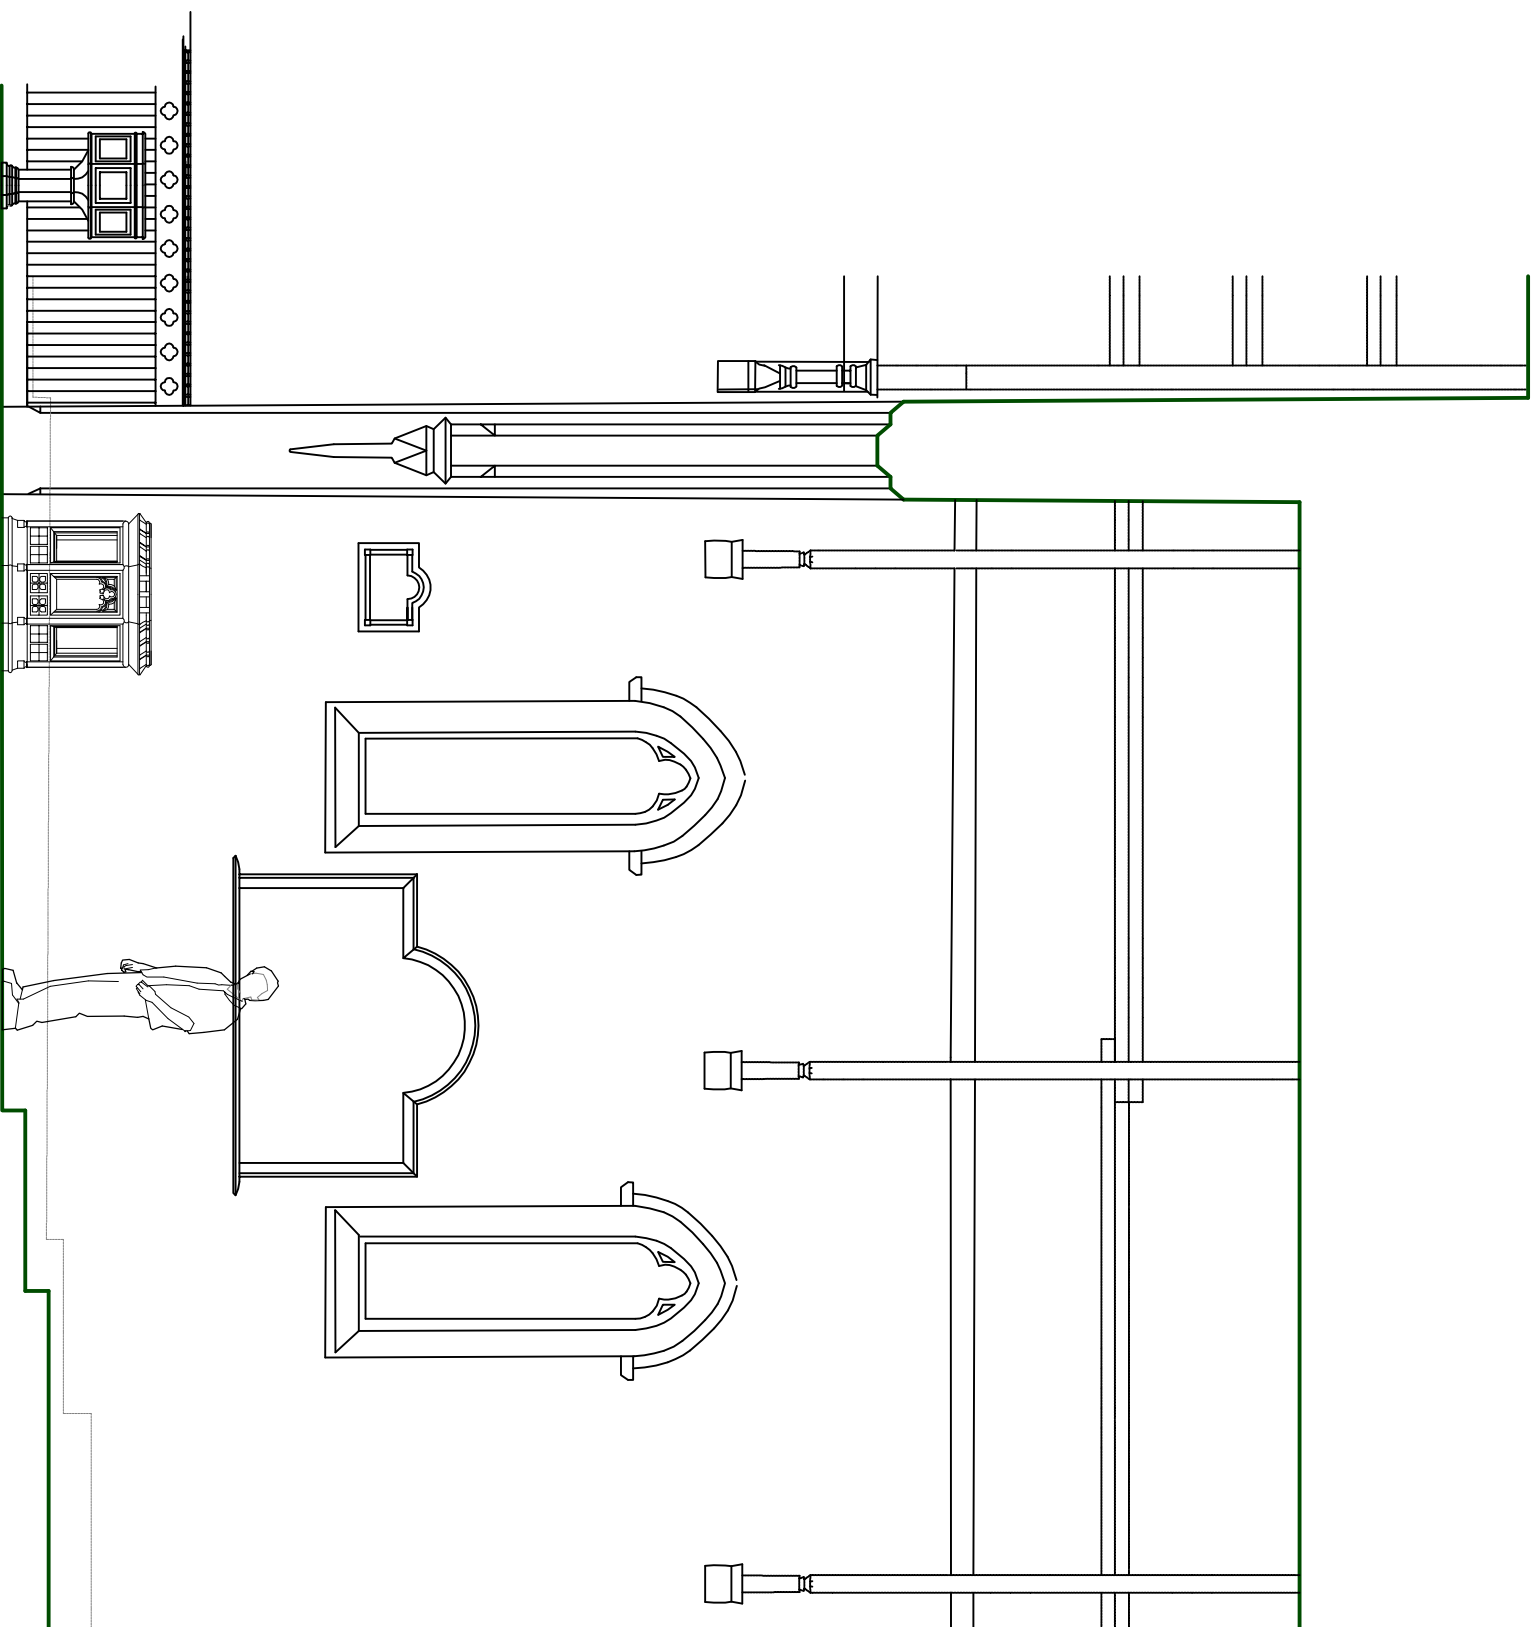

Rev:

**AS PROPOSED PHASE 1
EAST END LOOKING NORTH
1:50 / A3**


Project: Christ Church, Dore

Client: PCC

Dwg No: 576D0/P27

Date: 30/08/19 Rev:

**w a l k e r
c u n n i n g t o n
a r c h i t e c t s**

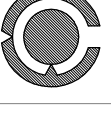

wcarchitects.co.uk
knoll farmhouse | matlock | del 51p
28 byron rd | sheffield | s7 1ry

1:50

0M 1 2 3 4 5 6 7 8 9 10